




- - I.P. Found
- ✕ - R.R. Spike Set
- - I.P. Set
- x - P.K. Nail Set

Scale: 1" = 100'

N84°28'W 328.6'
Co. Rd. #77

4	4
9	9

"BB"-71A

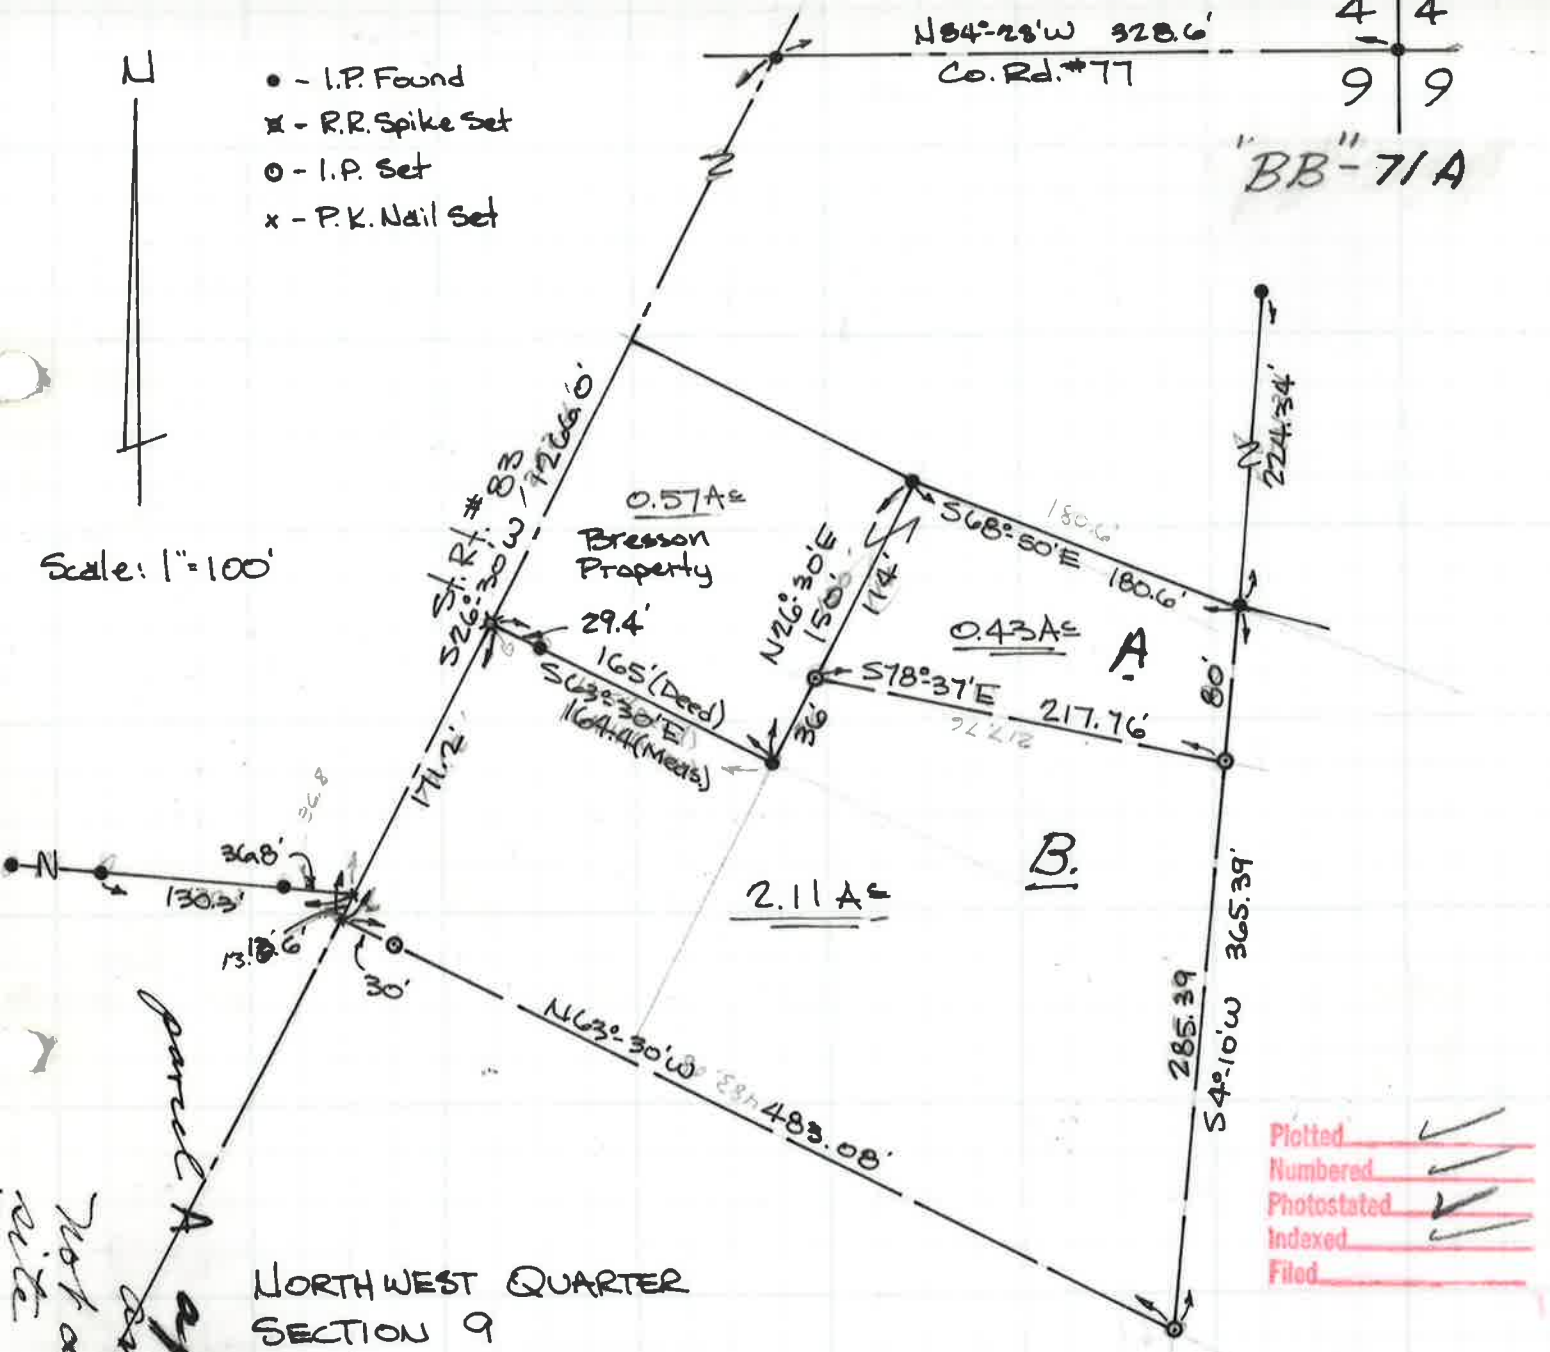

Plotted
 Numbered
 Photostated
 Indexed
 Filed

NORTHWEST QUARTER
 SECTION 9
 FRANKLIN TOWNSHIP
 T-14, R-13
 WAYNE COUNTY
 OHIO

Survey for: George Keeper
 July 1975

I certify this survey to be correct
 to the best of my knowledge.

George C. Mullet
 Reg. Sur. #5796



parcel B approved for private sewage
 with non-leaching devices

Job. No. 8-14-75 Wayne County Health Dept. 7/31/75 middle

*parcel A approved for
 summation only
 not a separate building
 site*