


SUBDIVISION & PLATTING OF LOT 9827 AND 9832

WF-183

Pg 350

No 131

#2018-10223

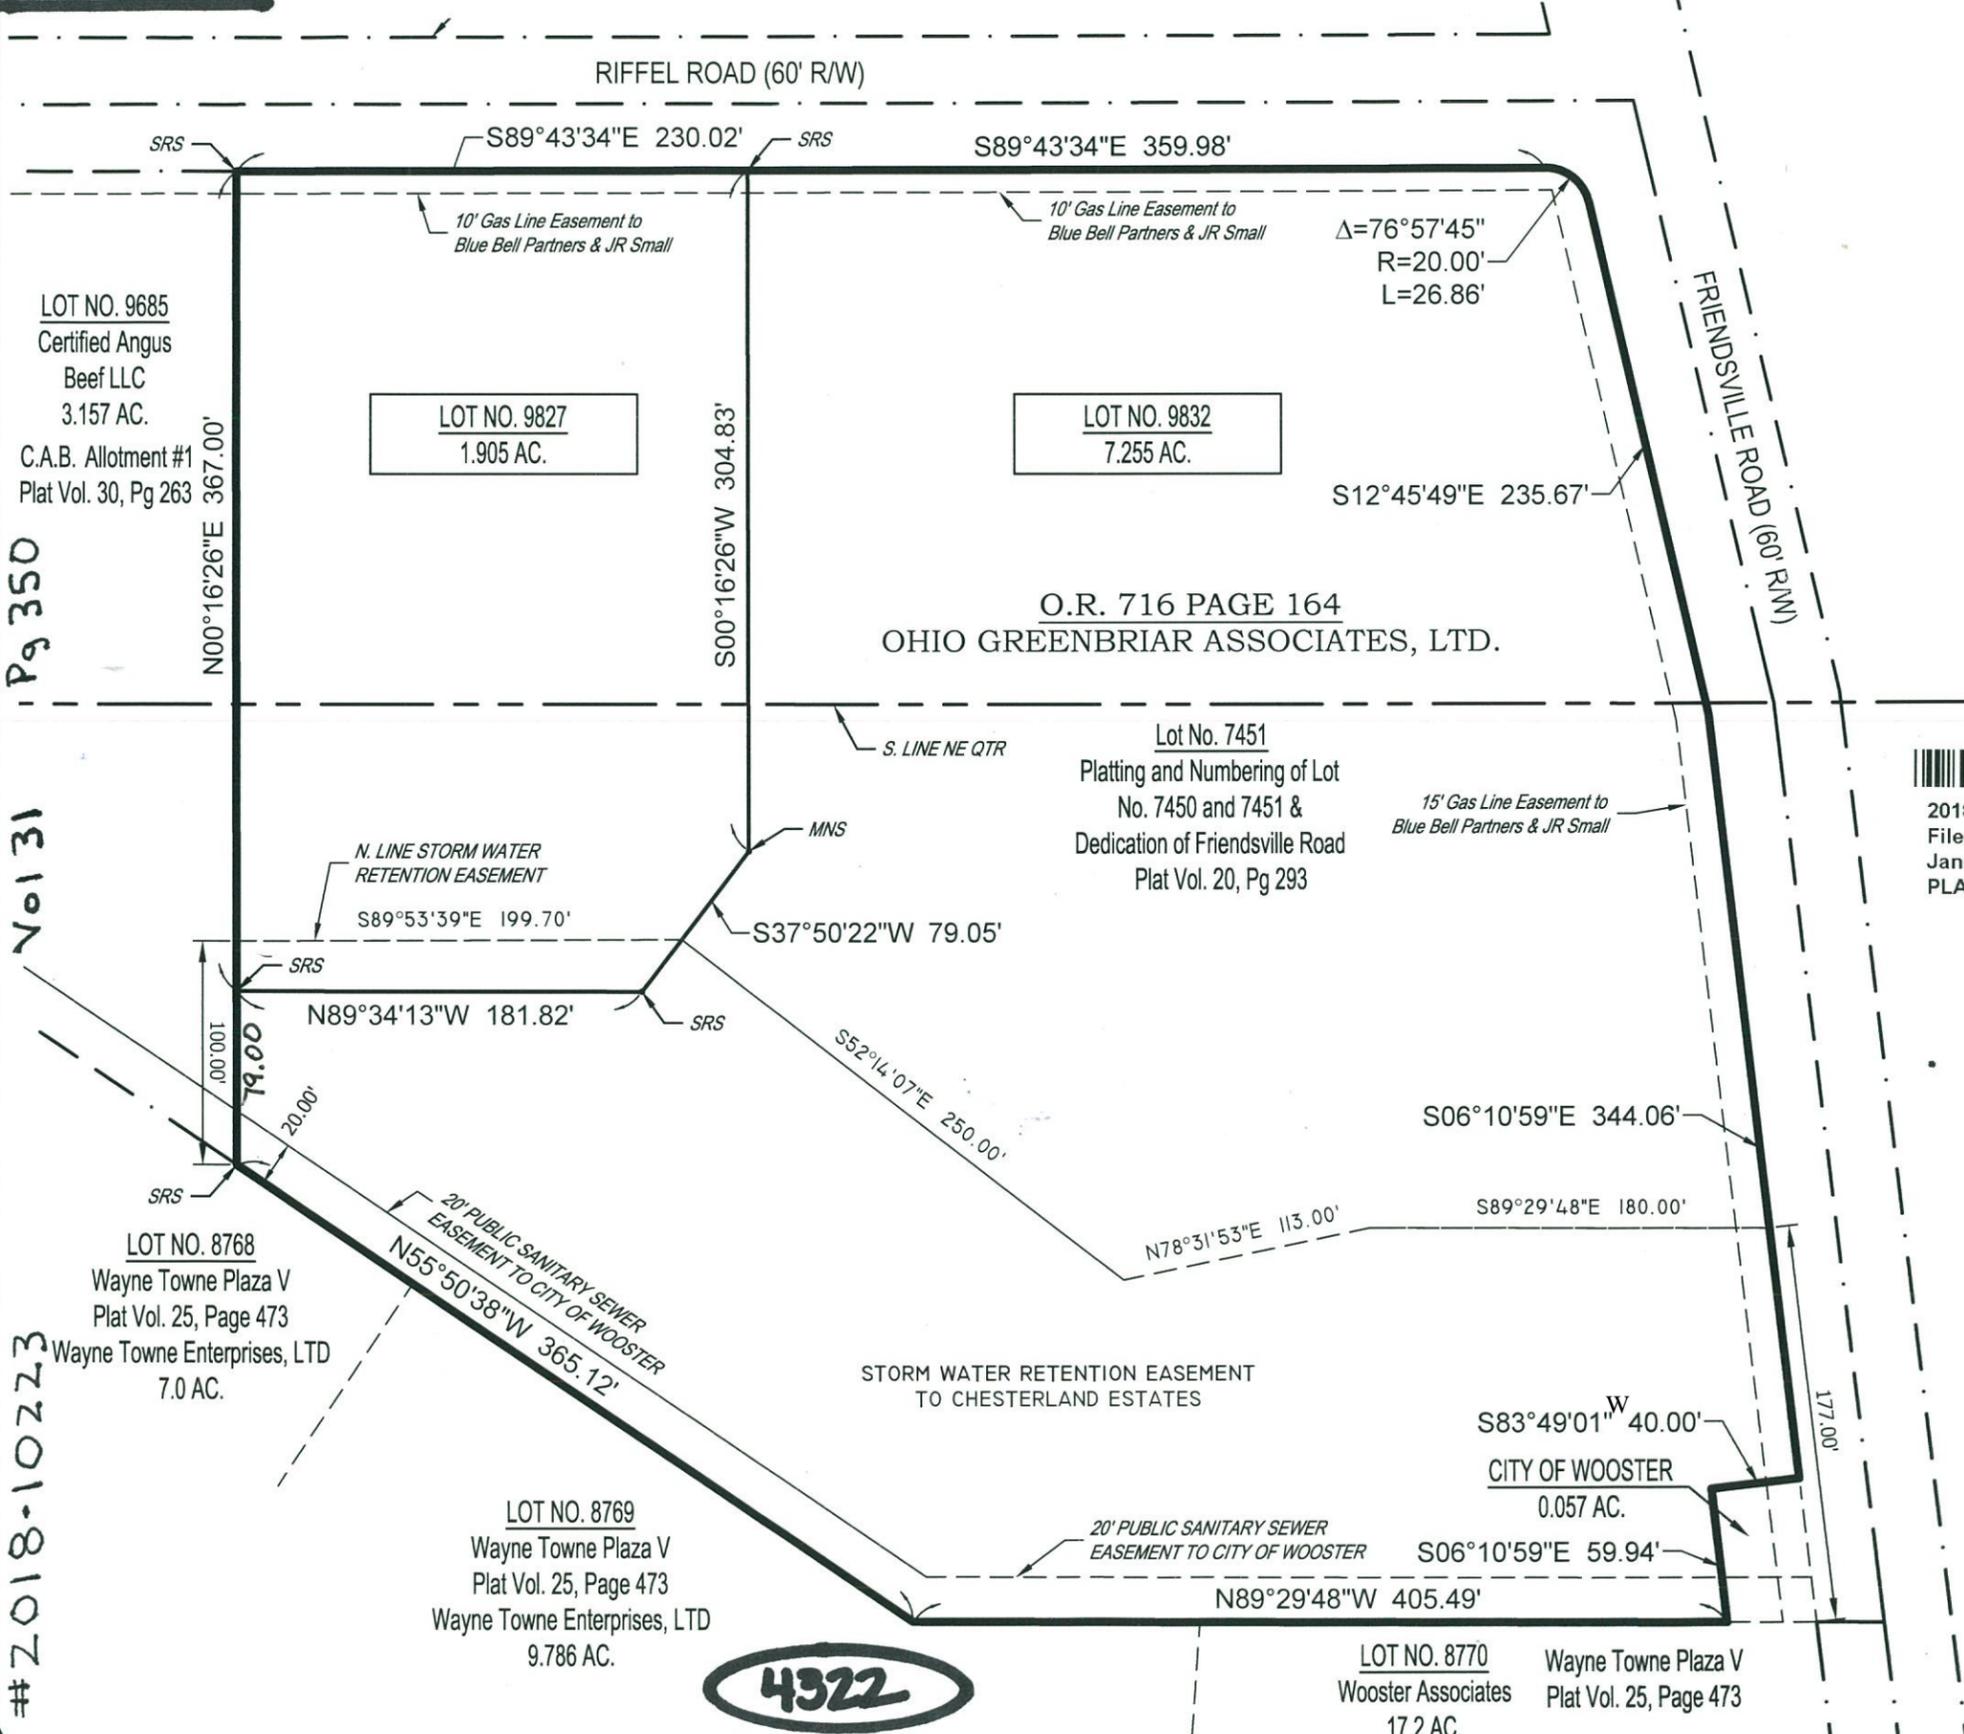

333 E. Washington Street, Muncie, IN 47305
Ph: (765) 289-1917
muncie@rmasurveying.com

261 S. Wabash Street, Wabash, IN 46992
Ph: (260) 563-4467
wabash@rmasurveying.com

124 Fifth Street
Logansport, IN 46947
Ph: (574) 753-9353
logansport@rmasurveying.com


134 N. Main Street, Monticello, Indiana 47960
Ph: (574) 583-0478
monticello@rmasurveying.com

www.rmasurveying.com

RANDALL MILLER & ASSOCIATES, INC.
Surveyors • Engineers • Consultants

Corporate Office
145 E. Third Street, Marion, IN 46952
Ph: (765) 662-1284
marion@rmasurveying.com

JOB NO: 17-0205
CREW: WE/MG/BS
DRAWN BY: JMM
CHECKED BY: RDM
DATE: September 18, 2018

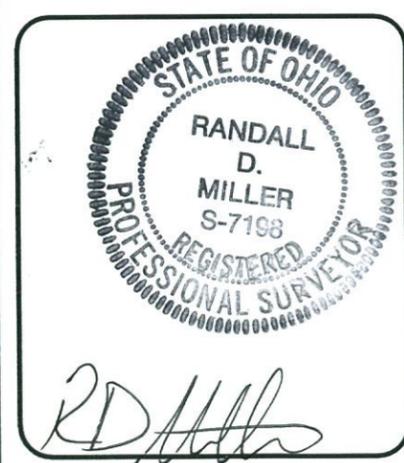

SHEET
1 of 2

4322

SUBDIVISION & PLATTING OF LOT 9827 AND 9832

KNOW ALL MEN BY THESE PRESENTS THAT WE, THE UNDERSIGNED OWNERS OF THE LAND SHOWN ON THIS PLAT HAVE CAUSED THE SAME TO BE SURVEYED AND PLATTED AS SHOWN AND DO HEREBY ACKNOWLEDGE THE SAME TO BE OUR OWN FREE ACT AND DEED. ALL DEVELOPMENT WIDE OR SITE SPECIFIC PERMANENT STORMWATER CONTROL MEASURES SHALL BE THE RESPONSIBILITY OF THE OWNERS PERTAINING TO GENERAL UPKEEP, ROUTINE AND NON-ROUTINE MAINTENANCE, PERFORMING REQUIRED INSPECTIONS AND ANNUAL REPORTING REQUIREMENTS.

WITNESS OUR HANDS THIS 21st DAY OF September, 2018.

OWNERS:

OHIO GREENBRIAR ASSOCIATES, LTD.

Betty J. Stine, Member
 BETTY J. STINE, MEMBER

BEFORE ME, A NOTARY PUBLIC, IN AND FOR SAID COUNTY AND STATE, PERSONALLY APPEARED THE ABOVE NAMED OWNERS, WHO ACKNOWLEDGED THAT THEY DID SIGN THE FOREGOING PLAT AND THAT THE SAME WAS THEIR OWN FREE ACT AND DEED.

SIGNED THIS 21st DAY OF September, 2018.

Janis L. Herald
 NOTARY PUBLIC
 MY COMMISSION EXPIRES 2-14-22



Janis L. Herald
 Notary Public, State of Ohio
 My Commission Expires
 February 14, 2022

APPROVED BY THE WOOSTER CITY ENGINEER:

THIS 21st DAY OF SEPTEMBER, 2018.

Roger Kobilarcsik
 ROGER KOBILARCSIK

APPROVED BY THE WOOSTER CITY PLANNING COMMISSION:

THIS 21st DAY OF September, 2018.

Andrew Dutton
 ANDREW DUTTON

APPROVED FOR RECORDING:

THIS 24th DAY OF September, 2018.

Michael A. Martin
 Wayne County Tax Map Office
 Michael A Martin

TRANSFERRED:

THIS 24th DAY OF September, 2018.

Ruth Huxley
 WAYNE COUNTY AUDITOR'S OFFICE
 RUTH HUXLEY

FILED FOR RECORD IN WAYNE CO., OHIO

Jane Carmichael
 JANE CARMICHAEL, RECORDER

SURVEYOR CERTIFICATION:

I, RANDALL MILLER, HEREBY CERTIFY THAT THIS SURVEY WAS MADE BY ME AND UNDER MY DIRECT SUPERVISION AND THAT THE RESULTS OF THE SURVEY ARE CORRECTLY SHOWN TO THE BEST OF MY KNOWLEDGE. THE MONUMENTS SHOWN ACTUALLY EXIST AS SHOWN ON THE PLAT OF SURVEY. DISTANCES SHOWN HEREON ARE EXPRESSED IN FEET AND DECIMAL PARTS THEREOF.

R.D. Miller
 RANDALL D. MILLER, PLS #S-7198

DATE: 9-25-18 AT 9:20
 INSTRUMENT # 2018-10223
 PLAT VOL. 31 PG 350
 FEE \$ 80.00

AUDITOR:	<u>\$ 1.00</u>
RECORDER	<u>80.00 PD.</u>
TOTAL	<u>\$ 81.00</u>



201800010223
 BK 31 PG 351

Vol 31 Pg 351

333 E. Washington Street, Muncie, IN 47305
 Ph: (765) 289-1917
 muncie@rmasurveying.com

261 S. Wabash Street, Wabash, IN 46992
 Ph: (260) 563-4467
 wabash@rmasurveying.com

124 Fifth Street
 Logansport, IN 46947
 Ph: (574) 753-9353
 logansport@rmasurveying.com

134 N. Main Street, Monticello, Indiana 47960
 Ph: (574) 583-0478
 monticello@rmasurveying.com

www.rmasurveying.com

RANDALL MILLER & ASSOCIATES, INC.
 Surveyors • Engineers • Consultants

Corporate Office
 145 E. Third Street, Marion, IN 46952
 Ph: (765) 662-1284
 marion@rmasurveying.com



JOB NO: 17-0205
 CREW: WE/MG/BS
 DRAWN BY: JMM
 CHECKED BY: RDM
 DATE: September 18, 2018



R.D. Miller

SHEET
2 of 2